


THIS DRAWING IS SUBJECT TO COPYRIGHT & REMAINS THE PROPERTY OF BLOC COMMERCIAL INTERIORS. IT MUST NOT BE REPRODUCED EITHER PARTIALLY OR FULLY, WITHOUT THE WRITTEN CONSENT OF BLOC COMMERCIAL INTERIORS.
© BLOC COMMERCIAL INTERIORS. ALL RIGHTS RESERVED.

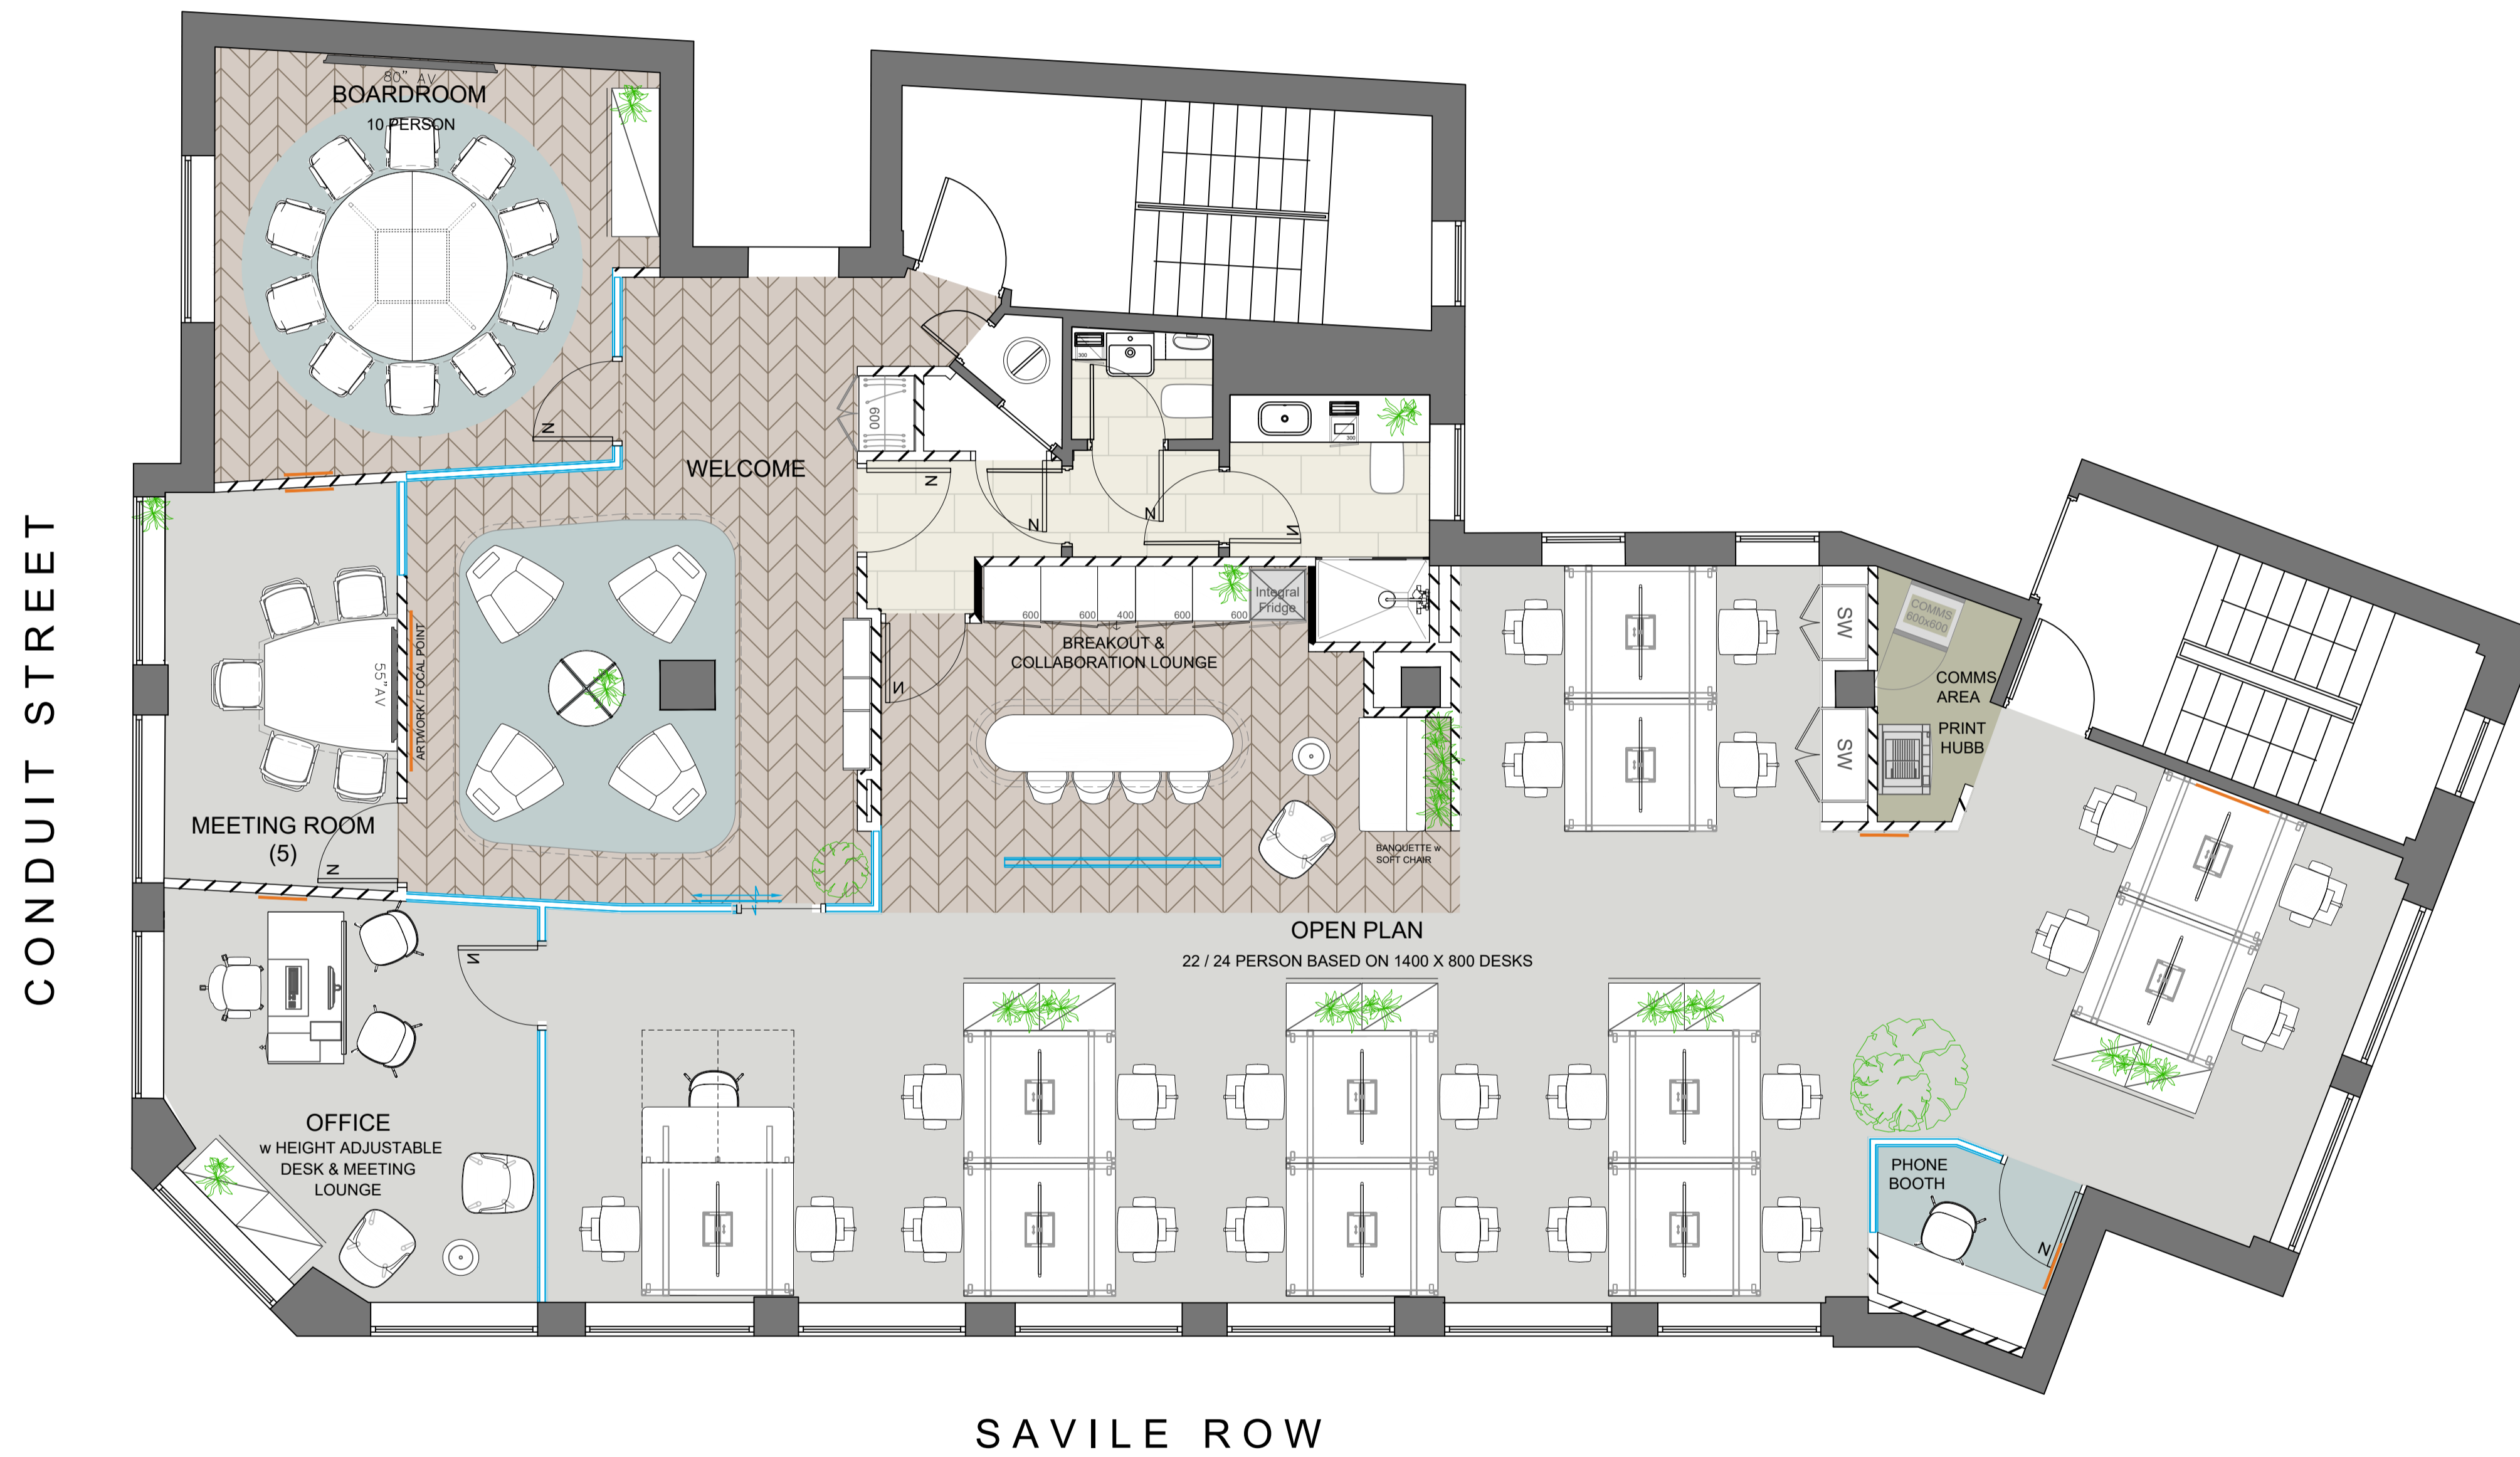

| REV | DATE | DESCRIPTION |
|--|-----------|-------------|
| STATUS | | |
| CLIENT | | ARP |
| ADDRESS | | |
| 52 CONDUIT STREET LONDON W1S 2YX | | |
| TITLE | | |
| THIRD FLOOR GENERAL ARRANGEMENT | | |
| DWG | GA-03 | REV |
| | A1 | - |
| JOB NO. | 2503 | |
| DRAWING BY | SDM | |
| CHECKED BY | ## | |
| SCALE | 1:50 @ A1 | |
| DATE | 28.10.24 | |

03 | **THIRD FLOOR**
GENERAL ARRANGEMENT